



Proposed Ground Floor Plan

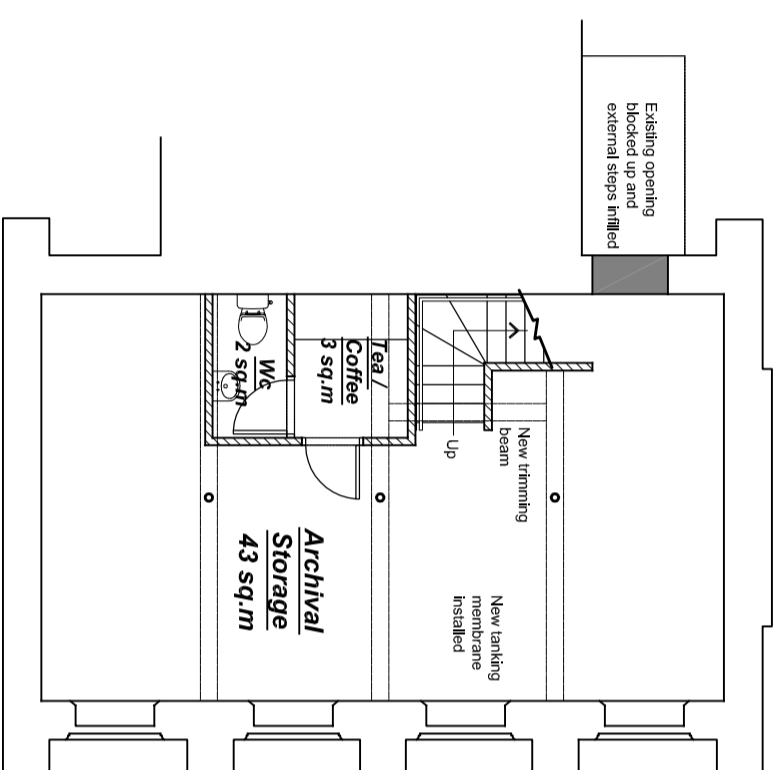

Proposed Basement Plan

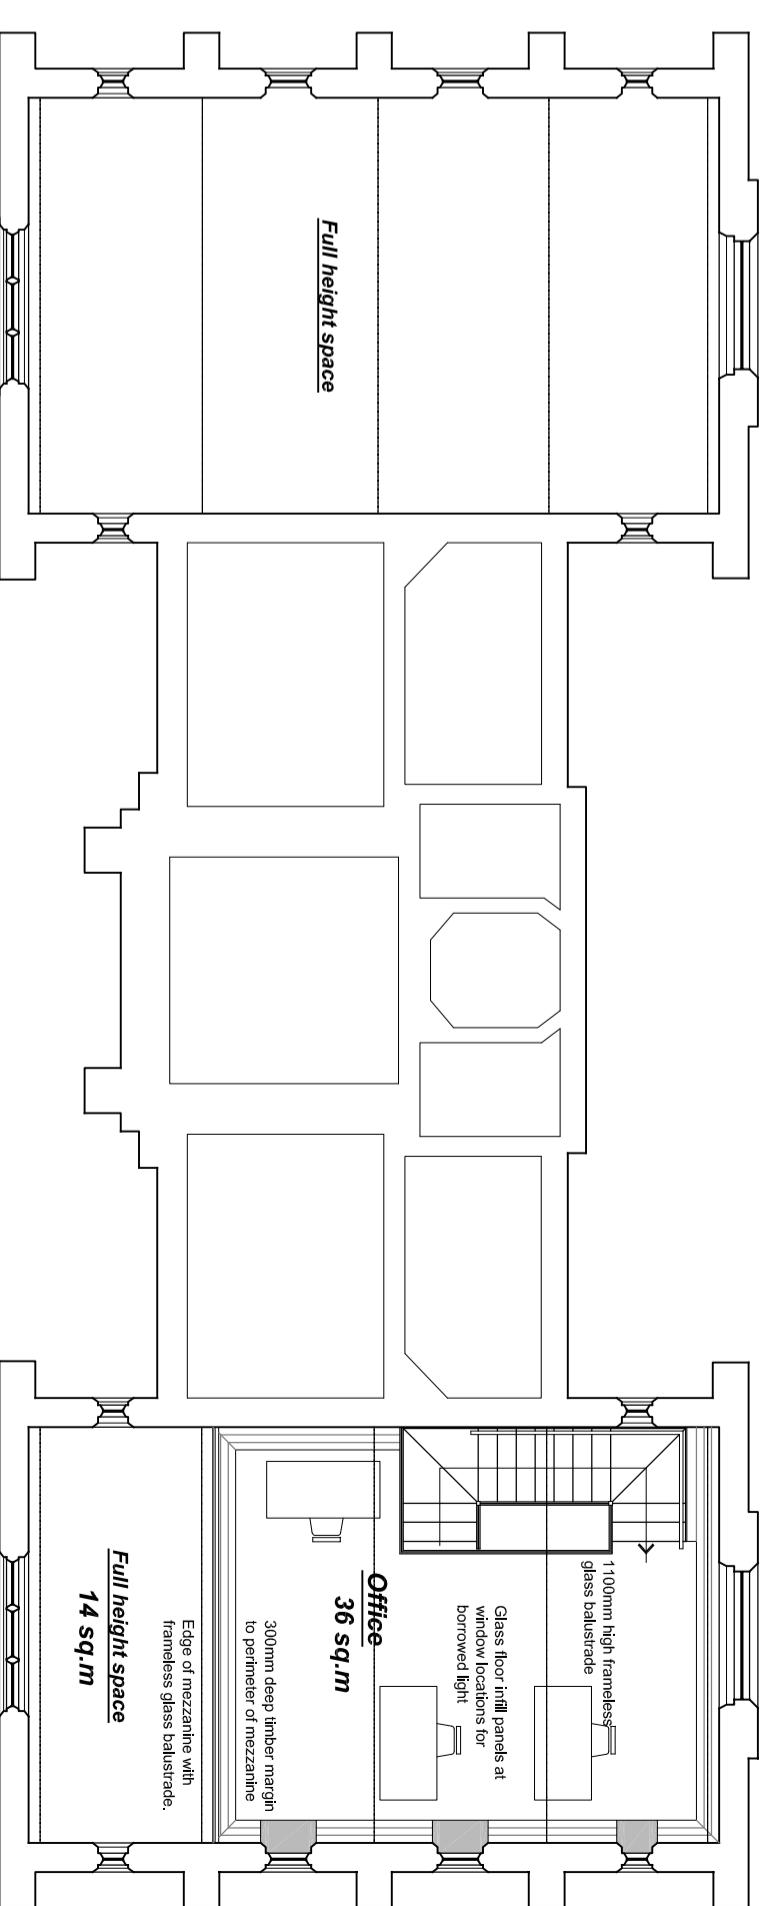

Proposed Mezzanine Floor Plan

Rev	Details	Date	Checked by
E	Plans amended to suit tenant	10/01/14	
D	Mezzanine floor omitted from west chapel, external ramped and terrace added	10/06/13	
C	Disabled access ramp amended, additional steps added - KN	11/10/08	
B	Drawing Re-numbered to 2315 - 200	30/07/08	
A	Added disabled access ramp	24/04/08	

PLANNING



BROWN HILL HAYWARD BROWN
 CHARTERED ARCHITECTS
 GEORGIAN HOUSE 24 BIRD STREET LICHFIELD STAFFS WS13 6PT
 TEL: 01543 244377 FAX: 01543 416540 e-mail: mah@bhackbrown.co.uk

Client **West Midlands Historic Building Trust**
 Project **Lye and Wollscote Cemetery Chapel**

Title	Date	Drawn By	Checked By	Drawing Number	Revision
Proposed Floor Plans	1/10/08 @A2	CJD	CJD	2315-200	E

The copyright of this drawing and design is vested in the Architect and must not be copied or reproduced without written consent. All dimensions given are to be verified on site by the responsible contractor. Do not scale dimensions from this drawing.