


Section AA

Window fenestration to remain as existing

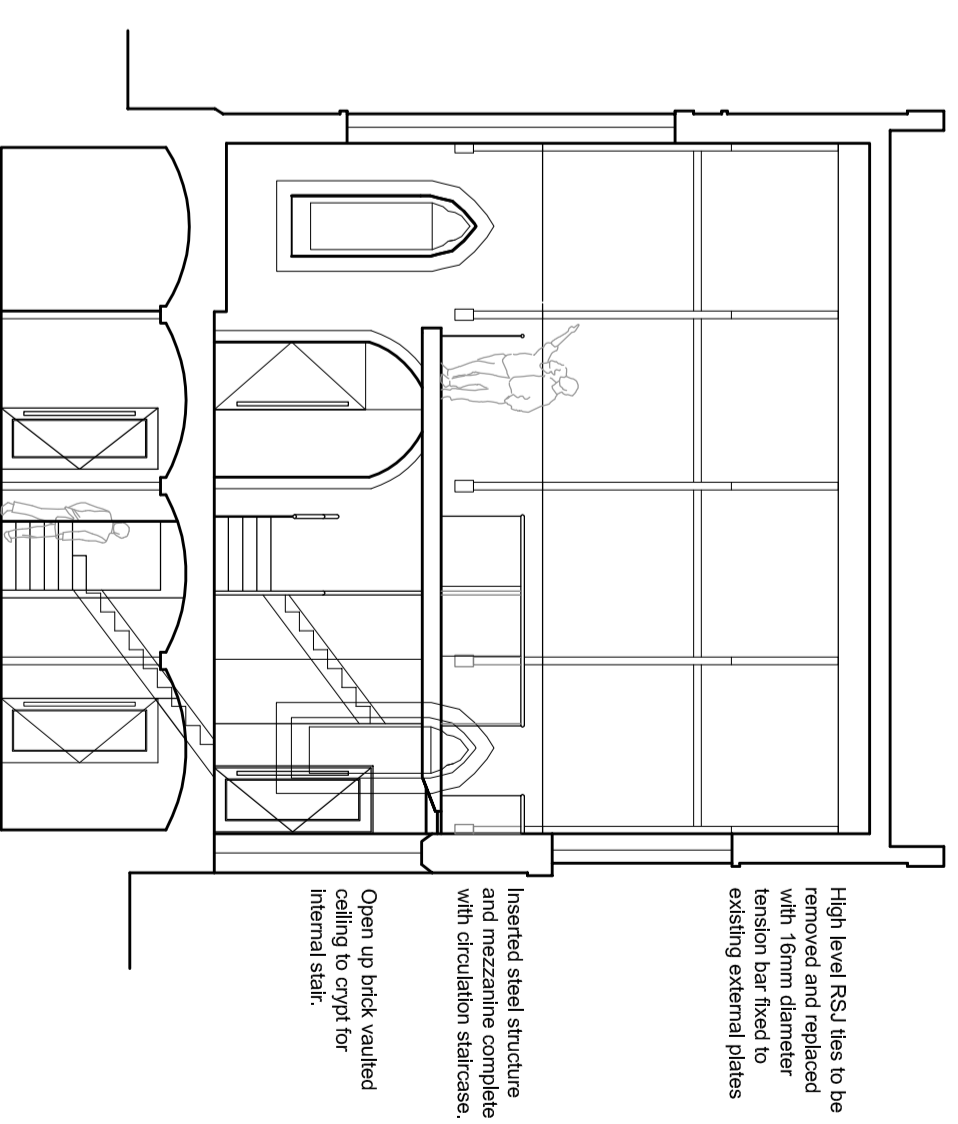

Section BB

Window fenestration to remain as existing

C	Mezzanine floor from west chapel omitted and sections without mezzanines omitted from drawing.	28/09/13	
B	Added notes concerning moving of the rods	19/08/08	
A	Drawing Re-Numbered to 2315-203	30/07/08	

PLANNING

Rev	Details	Date	Checked By
PLANNING			
BROWNHILL HAYWARD BROWN CHARTERED ARCHITECTS GEORGIAN HOUSE 24 BIRD STREET HIGHFIELD STAFFS WS13 6PT TEL: 01543 254377 FAX: 01543 416540 email: mah@brownhill.co.uk			
Client West Midland Historic Building Trust			
Project Lye & Wollscote Cemetry Chapel			

FOR GUIDANCE ONLY			
Title Proposed Sections Scale 1:11@A2 Date Feb 08 Drawn By CJD Checked By AM Drawing Number 2315-203 Revision C			

The copyright of this drawing and design is vested in the Architect and must not be copied or reproduced without written consent. All drawings are given to be verified on site by the Architect. The Architect is not responsible for any errors or omissions on the drawings.